


REVISIONS:

DATE: .
PROJECT: .

SD1.0

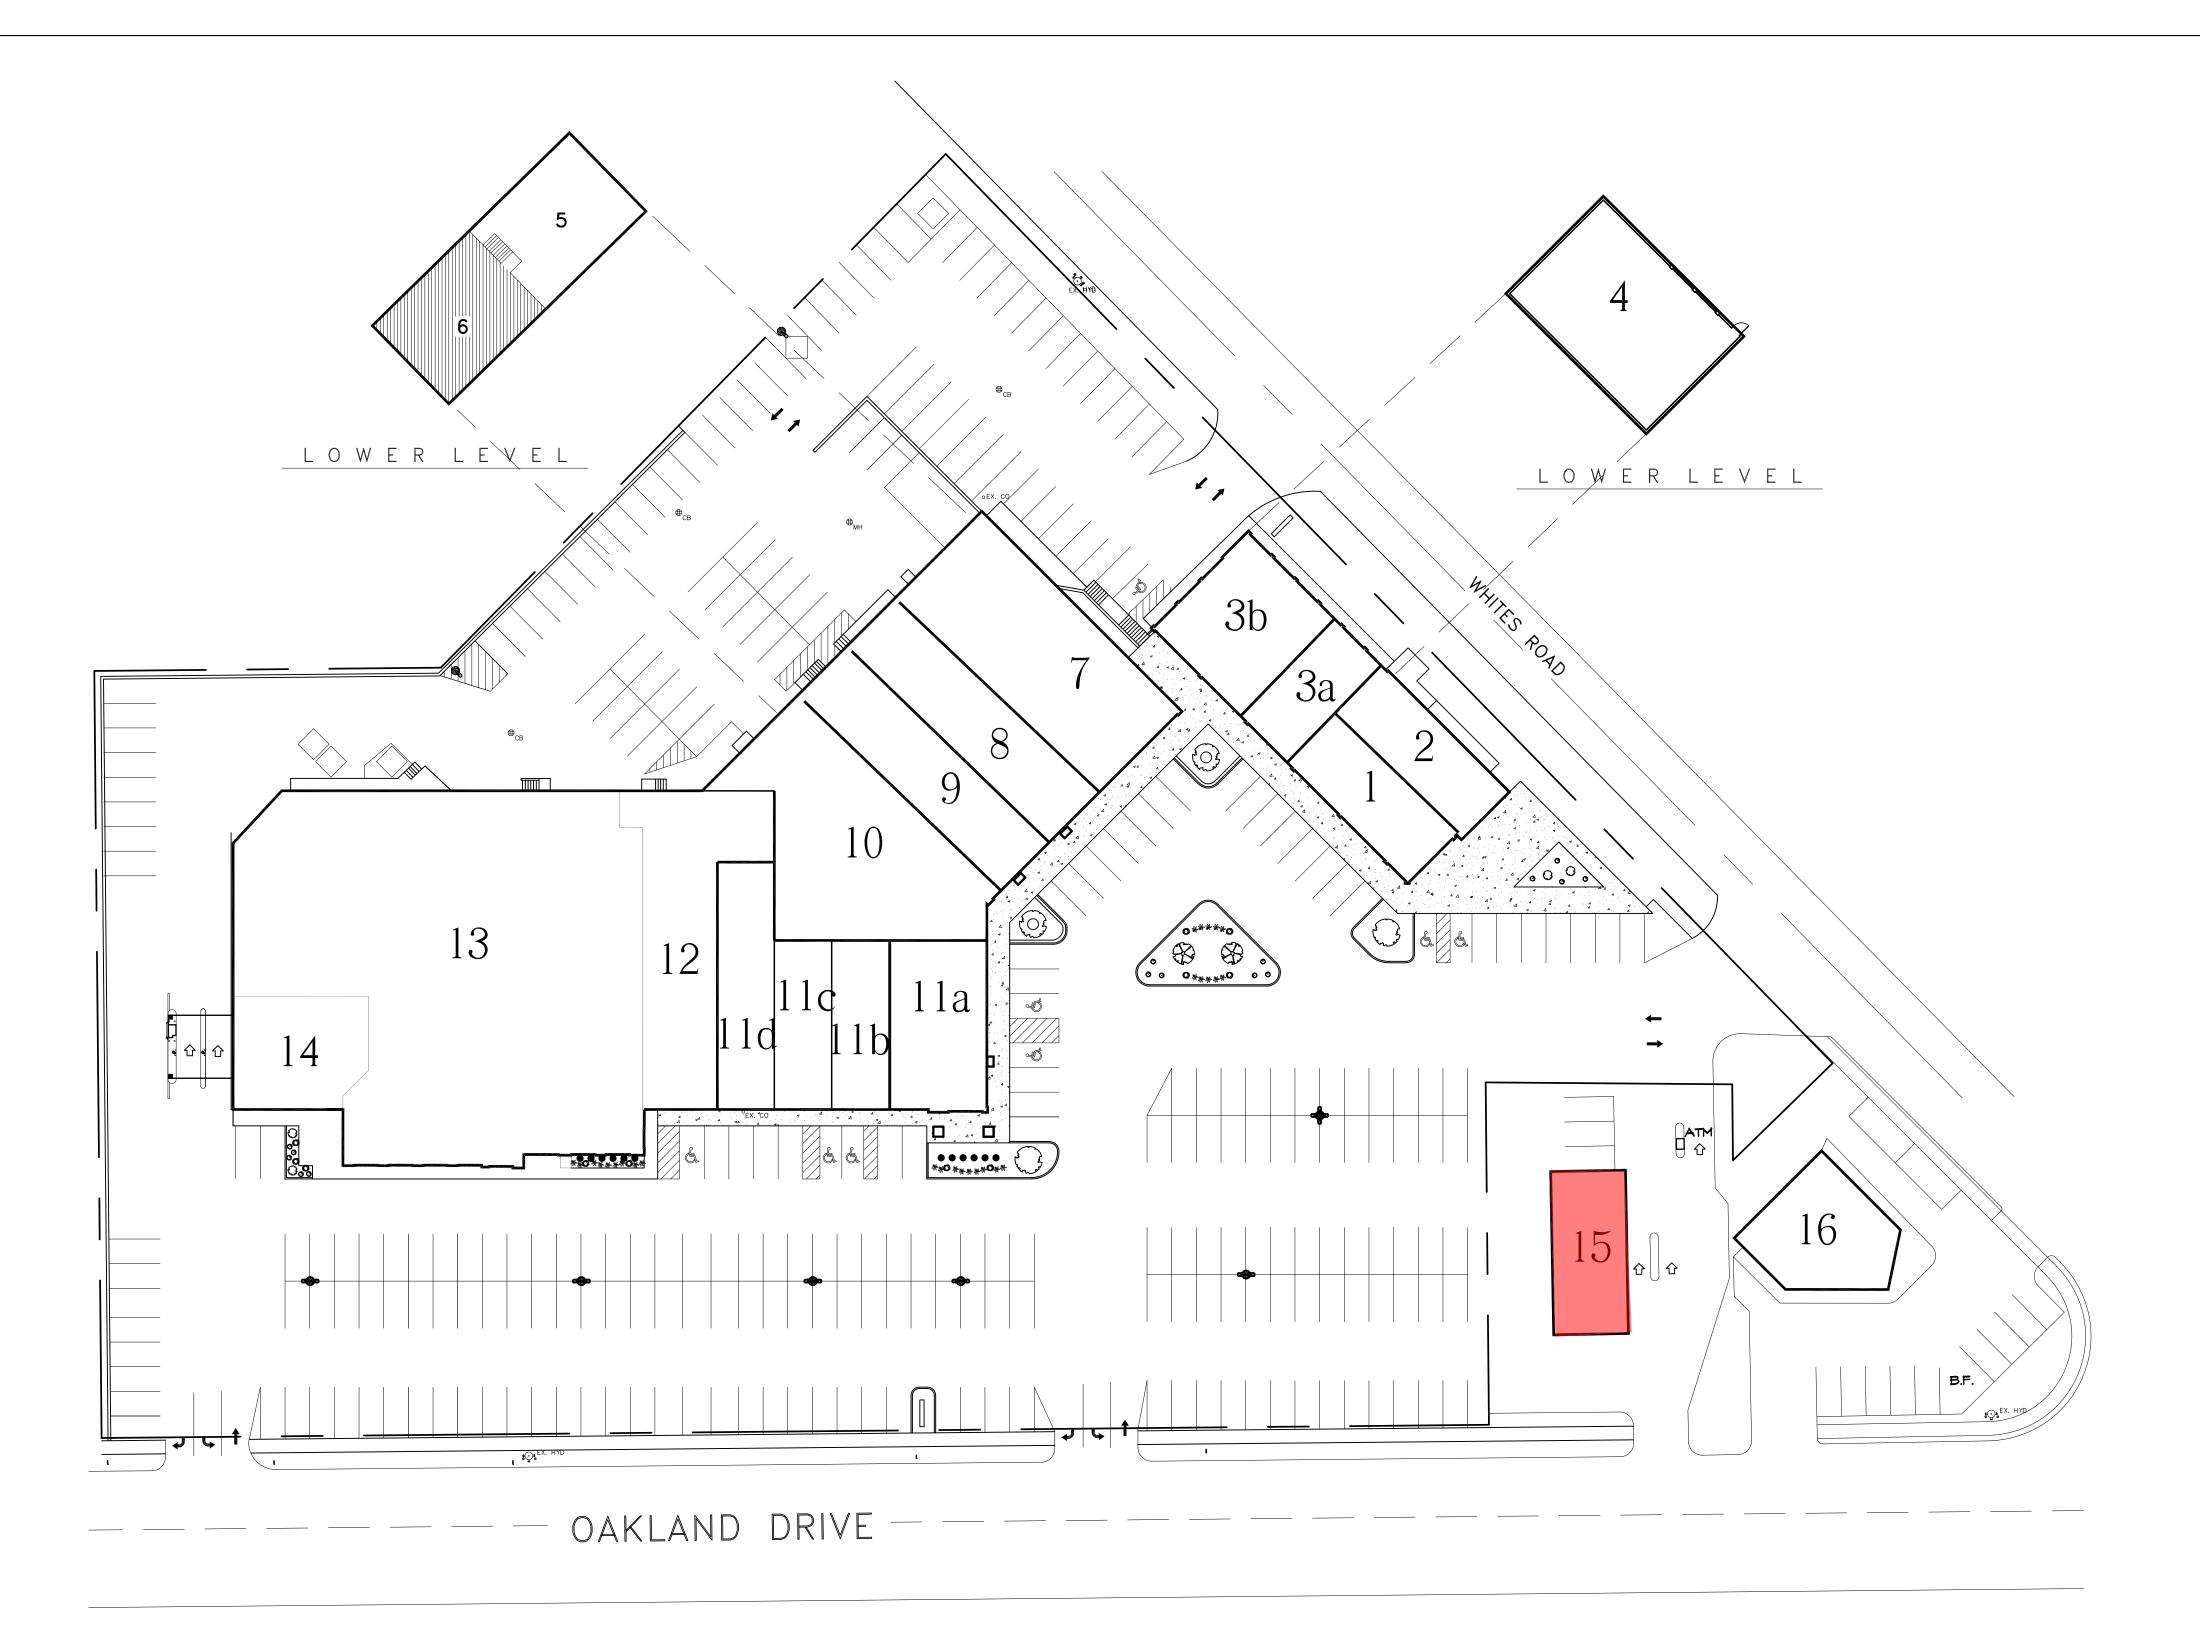

OAKLAND PLAZA SITE PLAN KEY

OAKLAND PLAZA SITE PLAN KEY							
NO.	TENANT	FRONTAGE	S.F.AREA	NO.	TENANT	FRONTAGE	S.F.AREA
1	TREAT STREET	24'-9"	1,503	10	MAIN STREET GRILLE	14'-0"	4,131
2	SUBWAY	24'-6"	1,383	11a	RX OPTICAL	35'-0"	2,176
3a	INITIAL ATTRACTION	24'-0"	1,200	11b	LITTLE SPROUTS	19'-9"	1,229
3b	BOOKBUG	50'-6"	2,377	11c	OAKWOOD CLEANERS	19'-9"	1,240
4	PACIFIC RIM	26'-4"	3,456	11d	EDWARD JONES	21'-0"	1,250
5	LITTLE CHICK	44'-0"	1,936	12	OAKWOOD BISTRO	32'-0"	3,832
6	STORAGE	40'-0"	2,104	13	SAWALL HEALTH FOOD	110'-0"	18,478
7	THIS IS A BOOKSTORE	50'-6"	5,085	14	KELLOGG COMMUNITY C.UNION	40'-0"	2,000
8	BARKS FIFTH AVENUE	25'-3"	2,522	15	AVAILABLE	27'-4"	1,600
9	WILD BIRDS UNLIMITED	25'-3"	2,543	16	WATER STREET COFFEE JOINT	IRR	1,972

NORTH OVERALL SITE PLAN

SCALE: N.T.S.