


REVISIONS:

DATE: . PROJECT: .

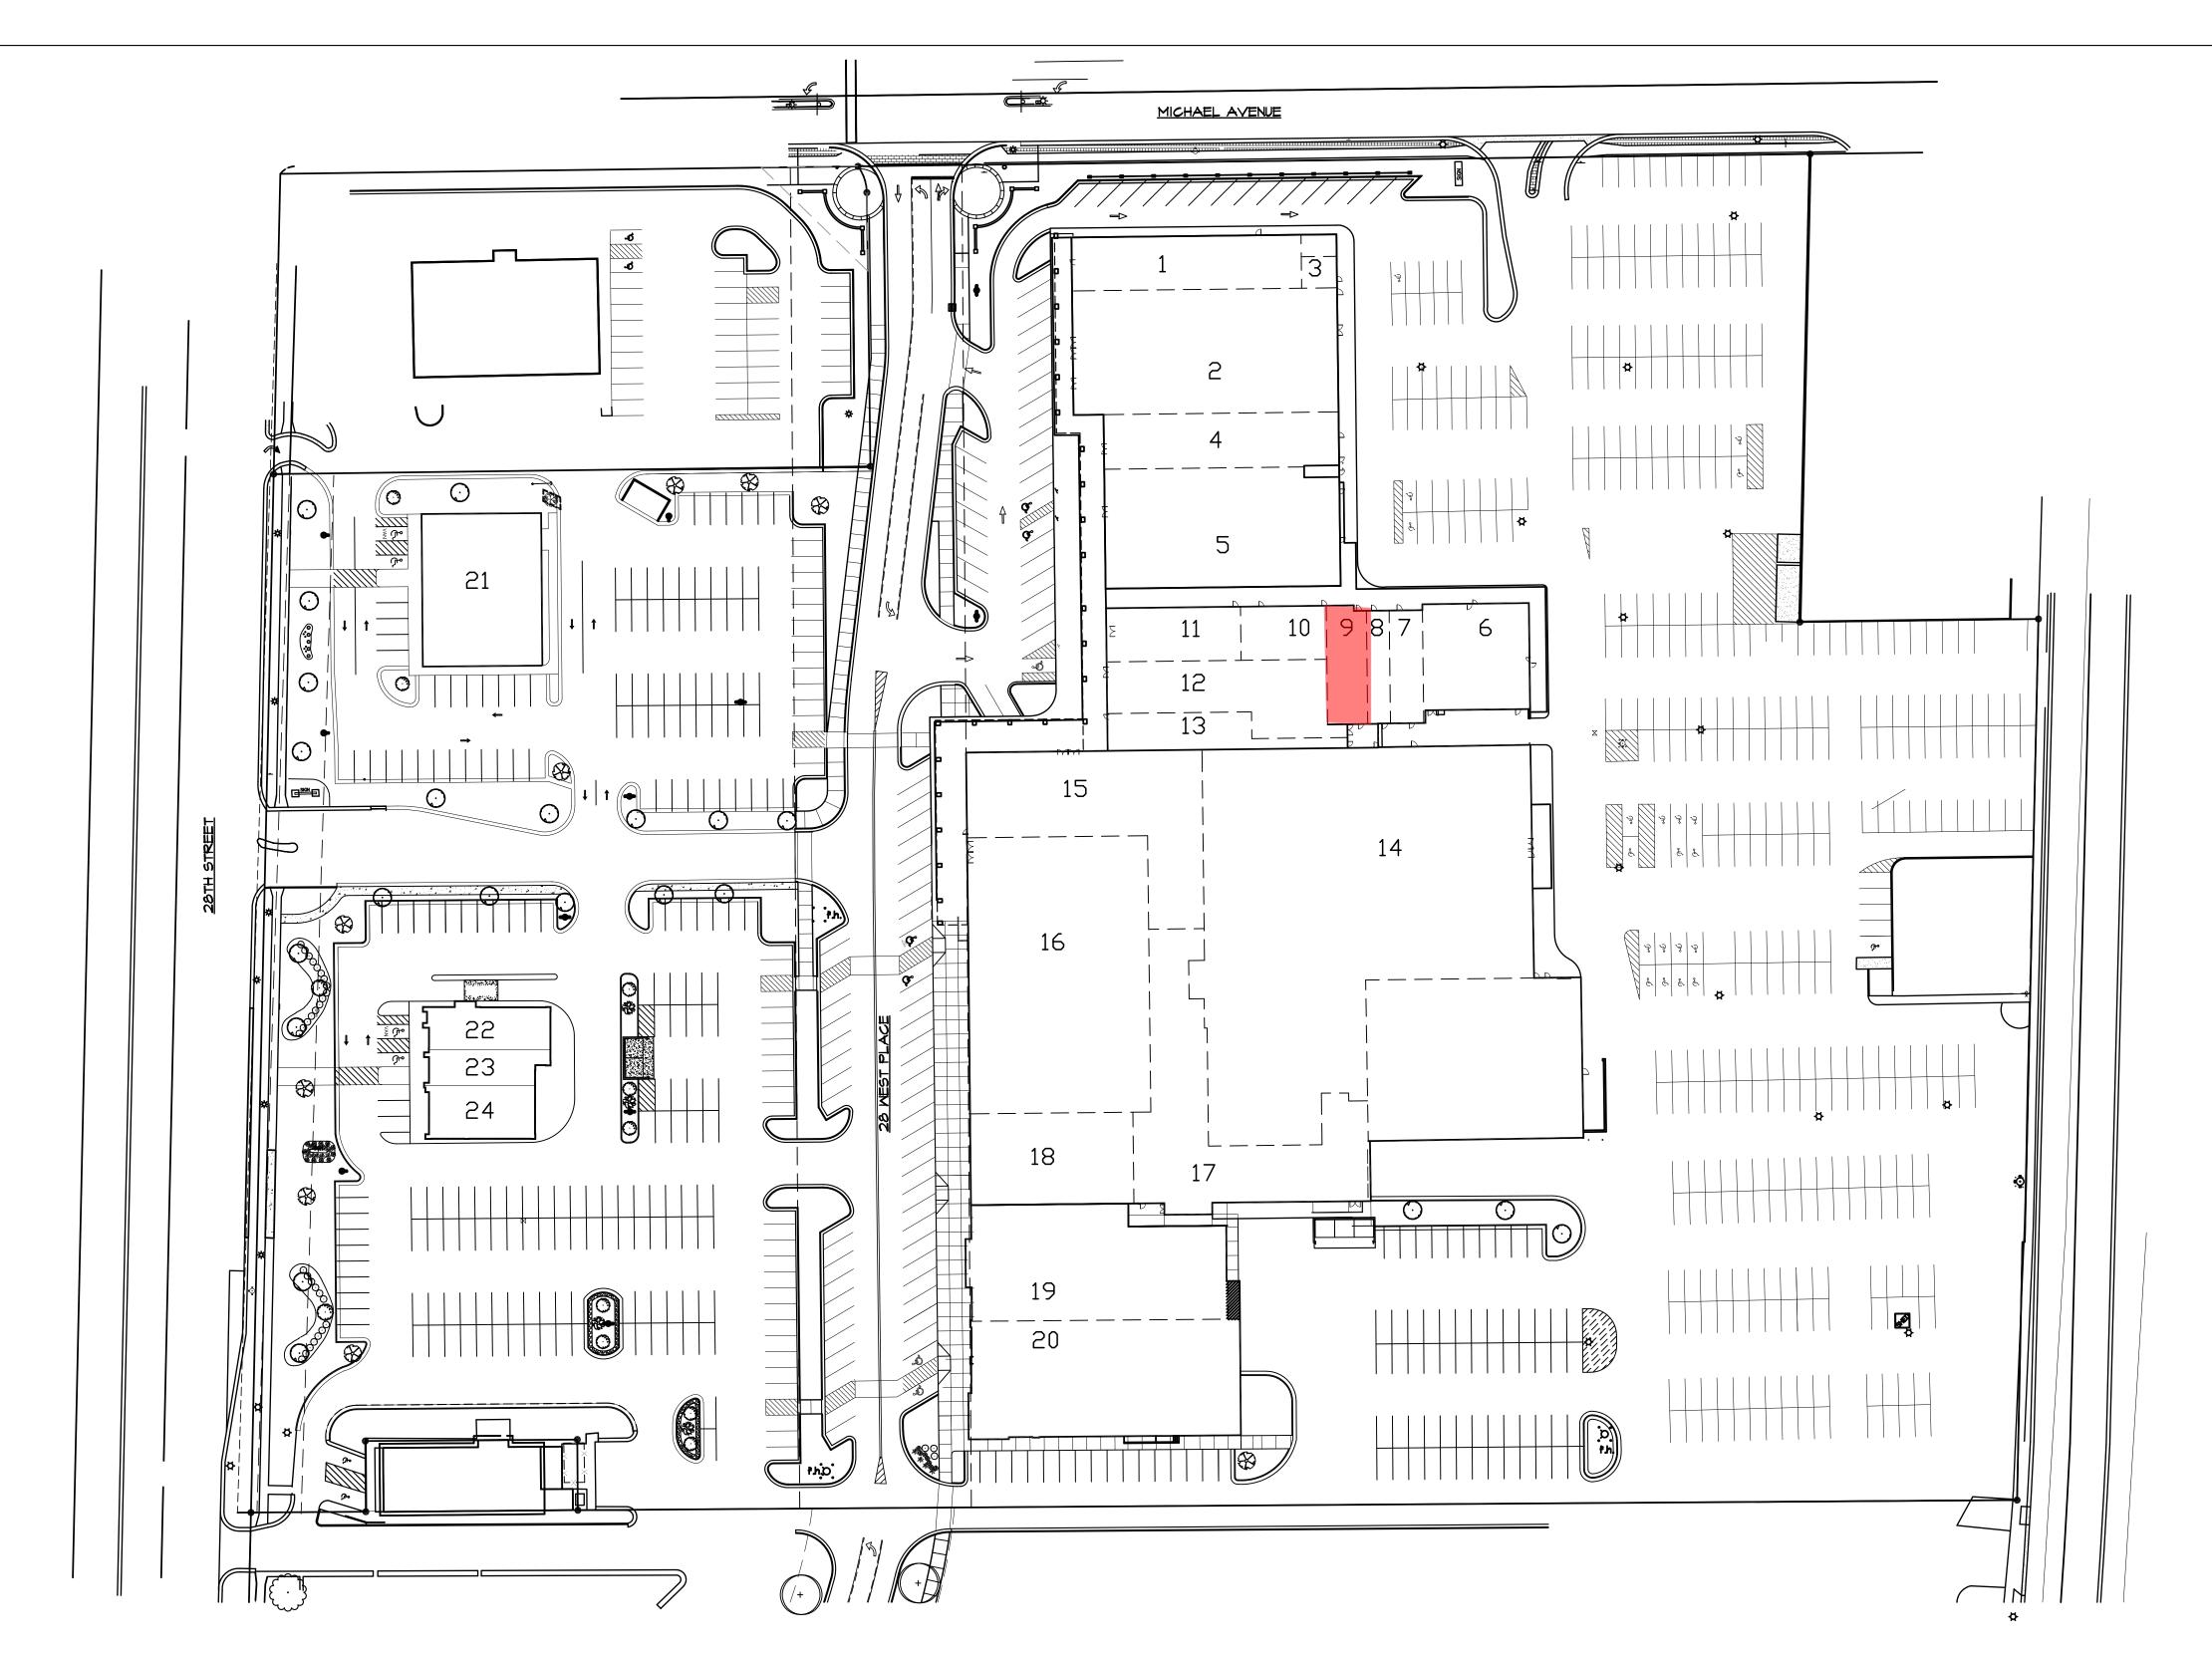

## 90+1 WEST DI ACE SITE DI AN MEN

28th WEST PLACE SITE PLAN KEY							
NO.	TENANT	FRONTAGE	S.F. AREA	NO.	TENANT	FRONTAGE	S.F. AREA
1	AVAILABLE	30'-4"	3,450	13	SALLYS BEAUTY	21'-3"	1,600
2	DOLLAR TREE	70'-3"	10,500	14	THE HAUNT	222'-4"	25,000
3	FADED BARBERSHOP	17'-6"	584	15	AVAILABLE	48'-0"	7,742
4	FAMILY FITNESS	31'-4"	4,000	16	SAVE A LOT	156'-10"	16,234
5	FAMILY FITNESS	67'-11"	8,827	17	COMMON AREA	IRREGULAR	9,705
6	SUDS & DUDS	58'-9"	3,600	18	ARMED SERVICES	52'-0"	4,775
7	IKON TRANSPORT	19'-9"	1,200	19	ONCE UPON A CHILD	66'-5"	8,976
8	CJT INC.	12'-11"	520	20	CSL PLASMA	65'-8"	10,027
9	FAMILY FITNESS DAYCARE	22'-8"	1,700	21	SNIPES	65'-10"	4,348
10	MAYA	48'-6"	1,447	22	TROPICAL SMOOTHIE CAFE	24'-2"	1,720
11	AVAILABLE	29'-11"	2,400	23	GREAT CLIPS	20'-4"	1,228
12	AVAILABLE	29'-8"	4,650	24	AT&T	30'-0"	1,815

NORTH OVERALL SITE PLAN SCALE: N.T.S.