



US 223
PROPERTY LINE 702.44'

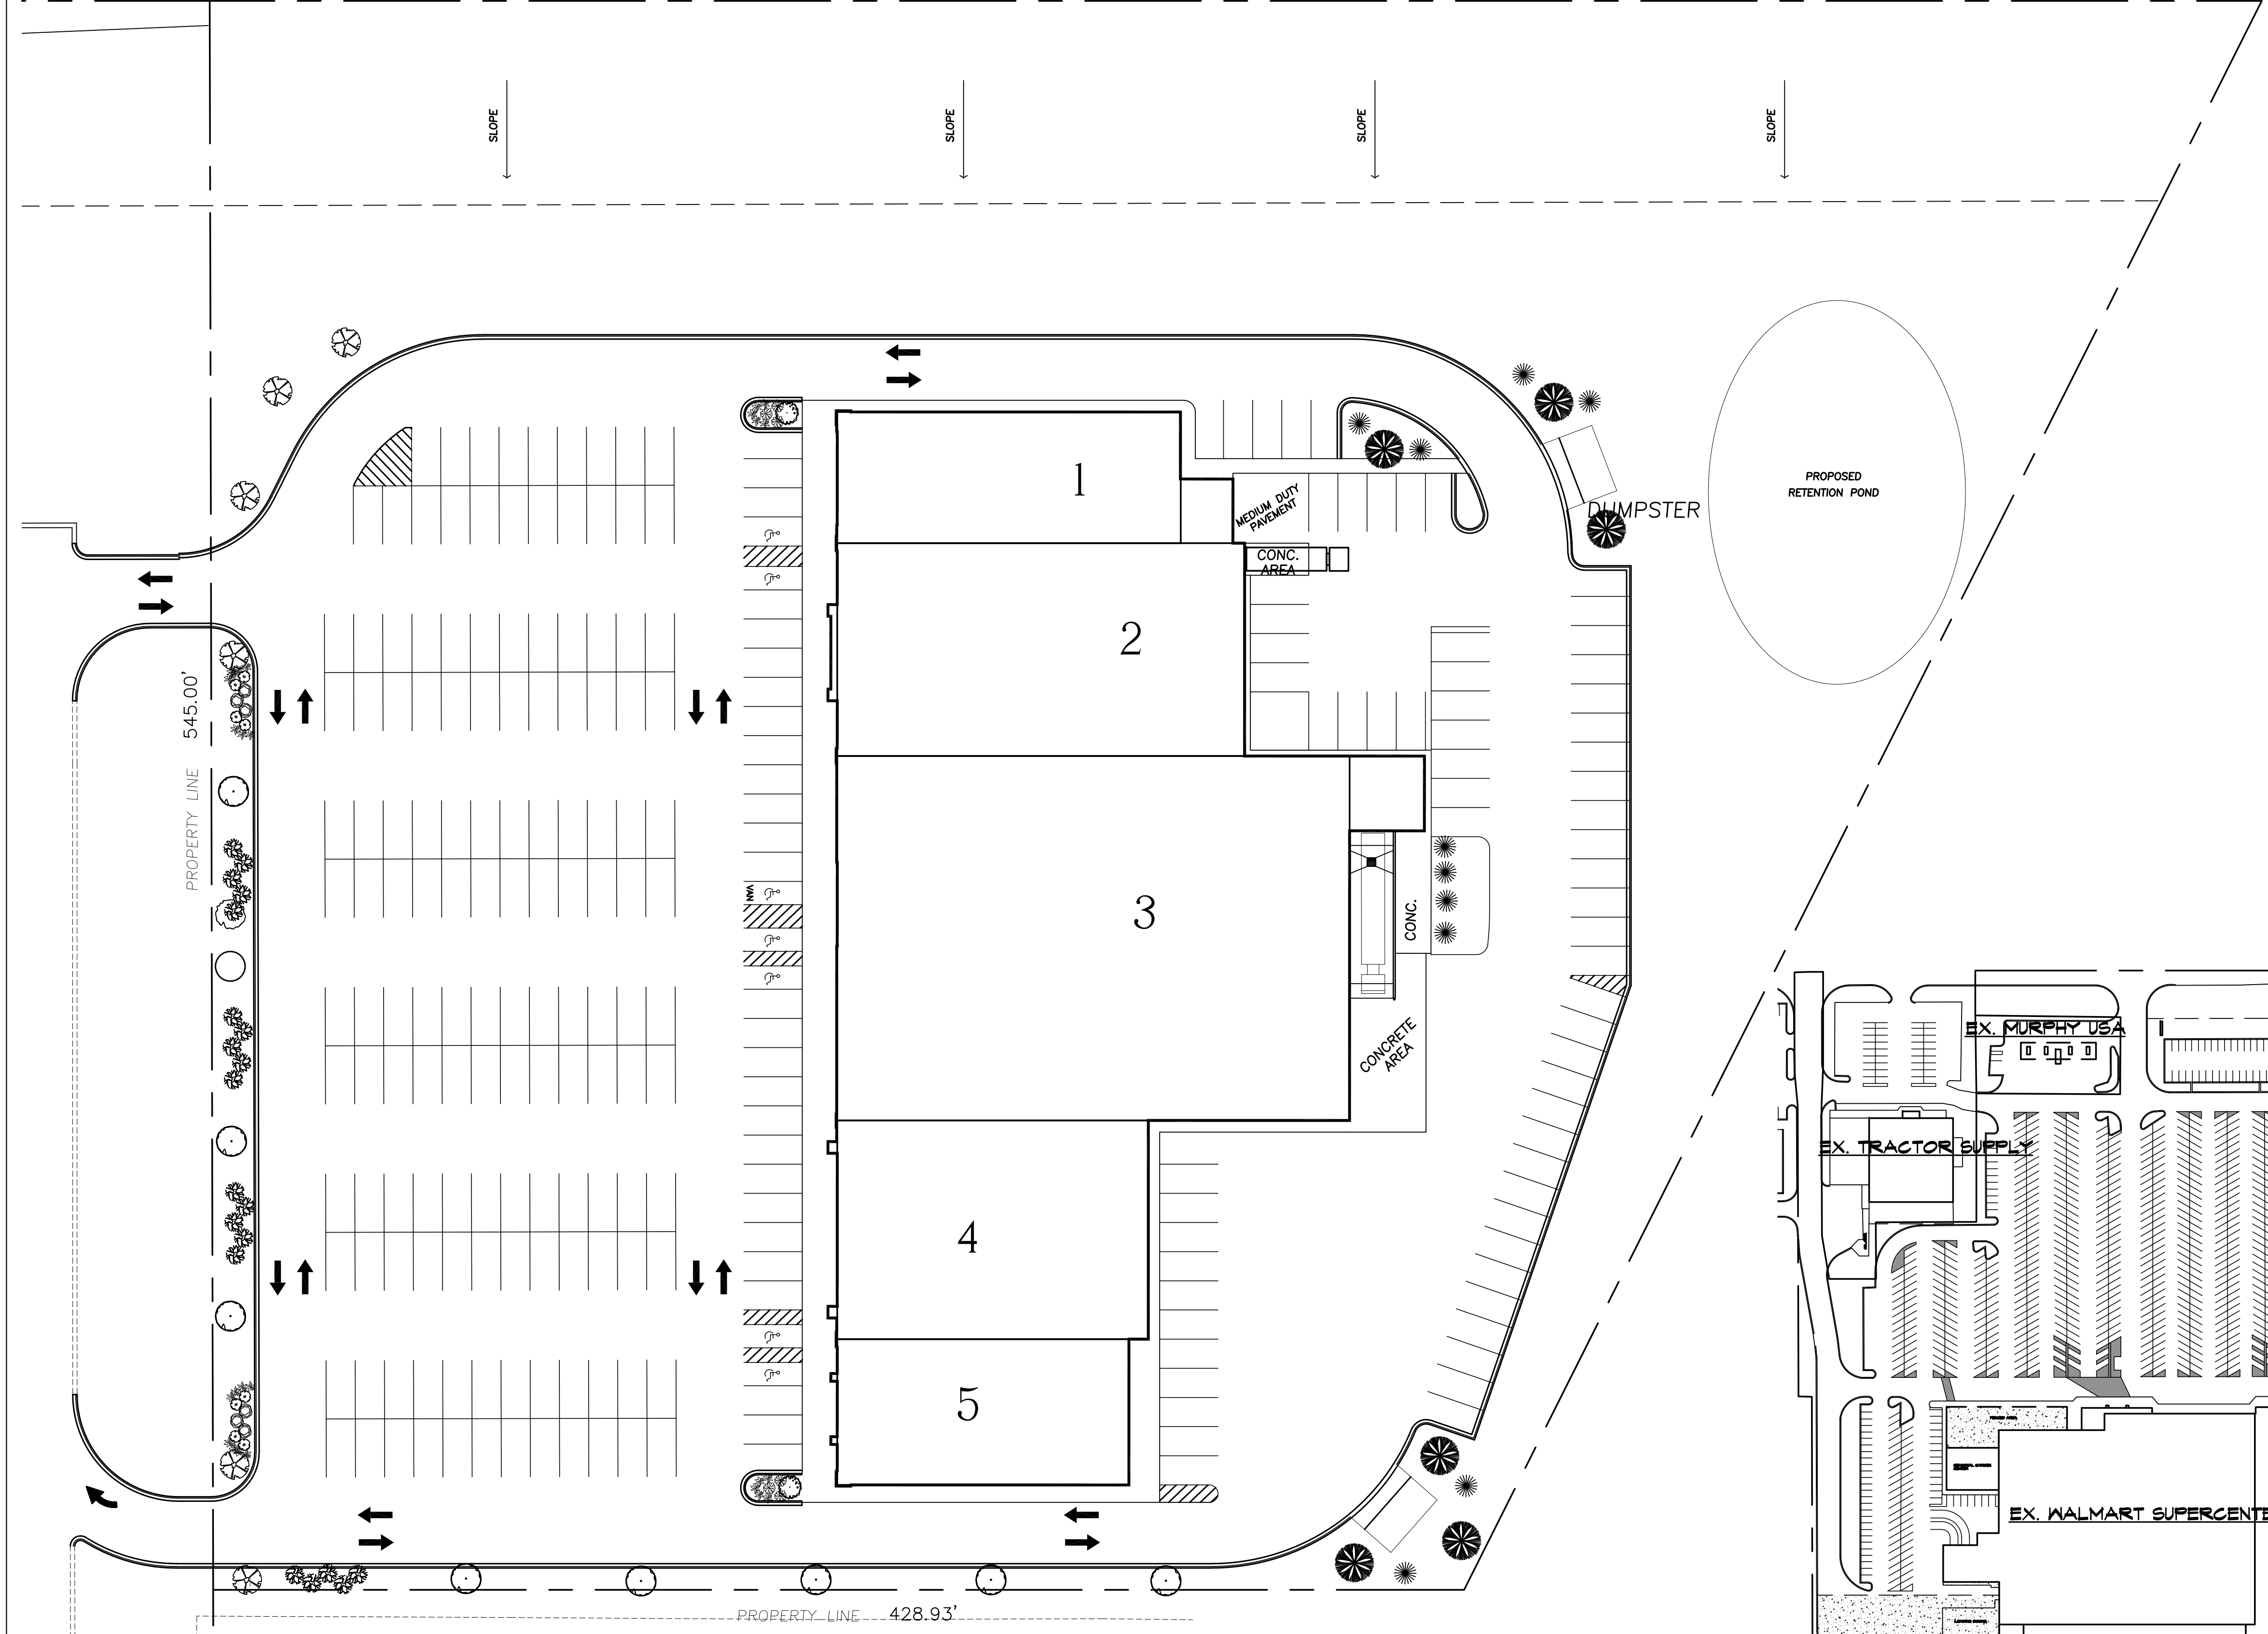

ADRIAN SITE PLAN KEY

NO.	TENANT	FRONTAGE	S.F. AREA
1	RUE 21	45'-0"	5,300
2	ULTA BEAUTY	73'-0"	10,220
3	MARSHALS	125'-0"	22,000
4	SHOE CARNIVAL	75'-0"	8,000
5	MAURICES	50'-0"	5,000

OVERALL SITE PLAN
SCALE: N.T.S.

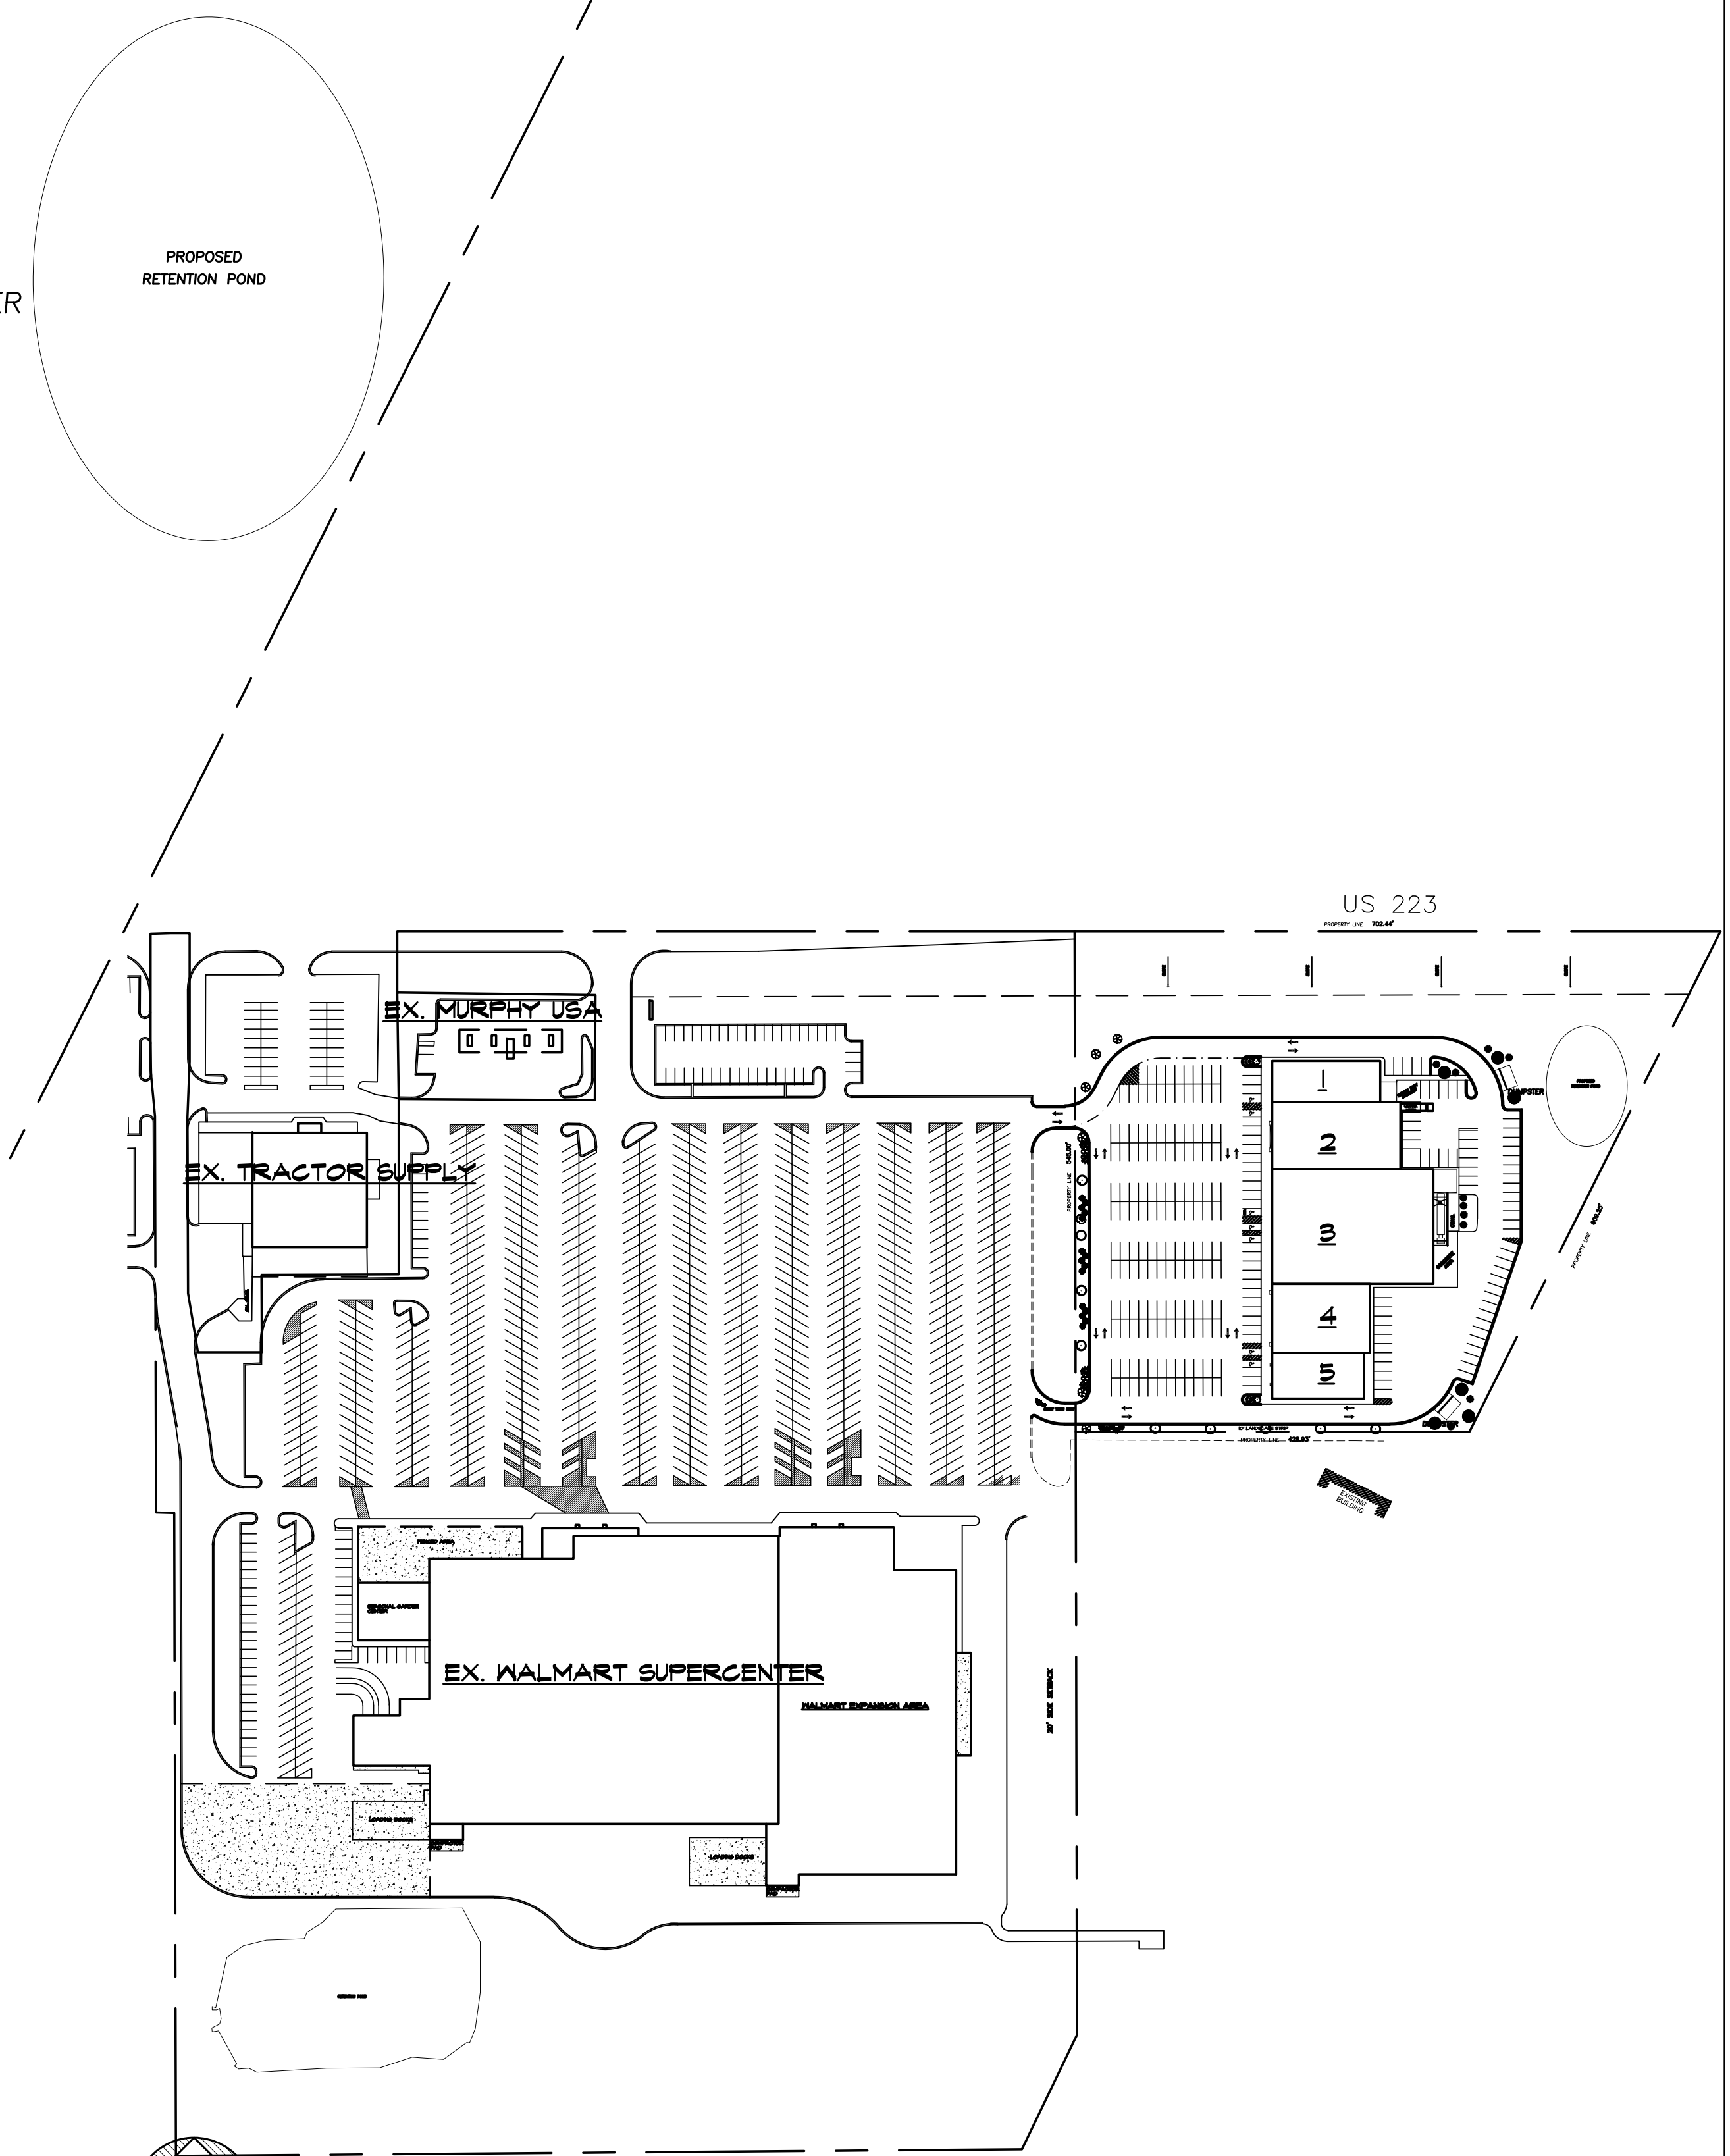


OVERALL SITE AREA PLAN
SCALE: N.T.S.

THE GENERAL CONTRACTOR AND/OR ALL SUB-CONTRACTORS WORKING FROM THESE PLANS AND SPECIFICATIONS ARE NOT TO SCALE SUCH INFORMATION BUT TO CONTACT THE DESIGNER FOR ANY REPRESENTATIVE REGARDING DIMENSIONS. IF SUCH DIMENSIONS DO NOT APPEAR CORRECT, ASK UP PROPERTY OR SCALE CORRECTLY TO THE INDICATED SIZE.

ADRIAN RETAIL PROPERTY
OVERALL SITE PLAN
US 223
ADRIAN, MICHIGAN

METER C. WIENER CO.
700 MALL DRIVE
PORTAGE, MI 49782
PHONE 269.323.2441
FAX 269.323.3262

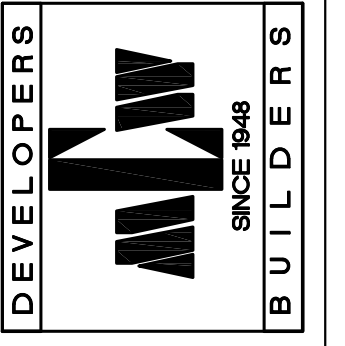

REVISIONS:

DATE: .
PROJECT: .

SD1.0