



US 223
PROPERTY LINE 702.44'

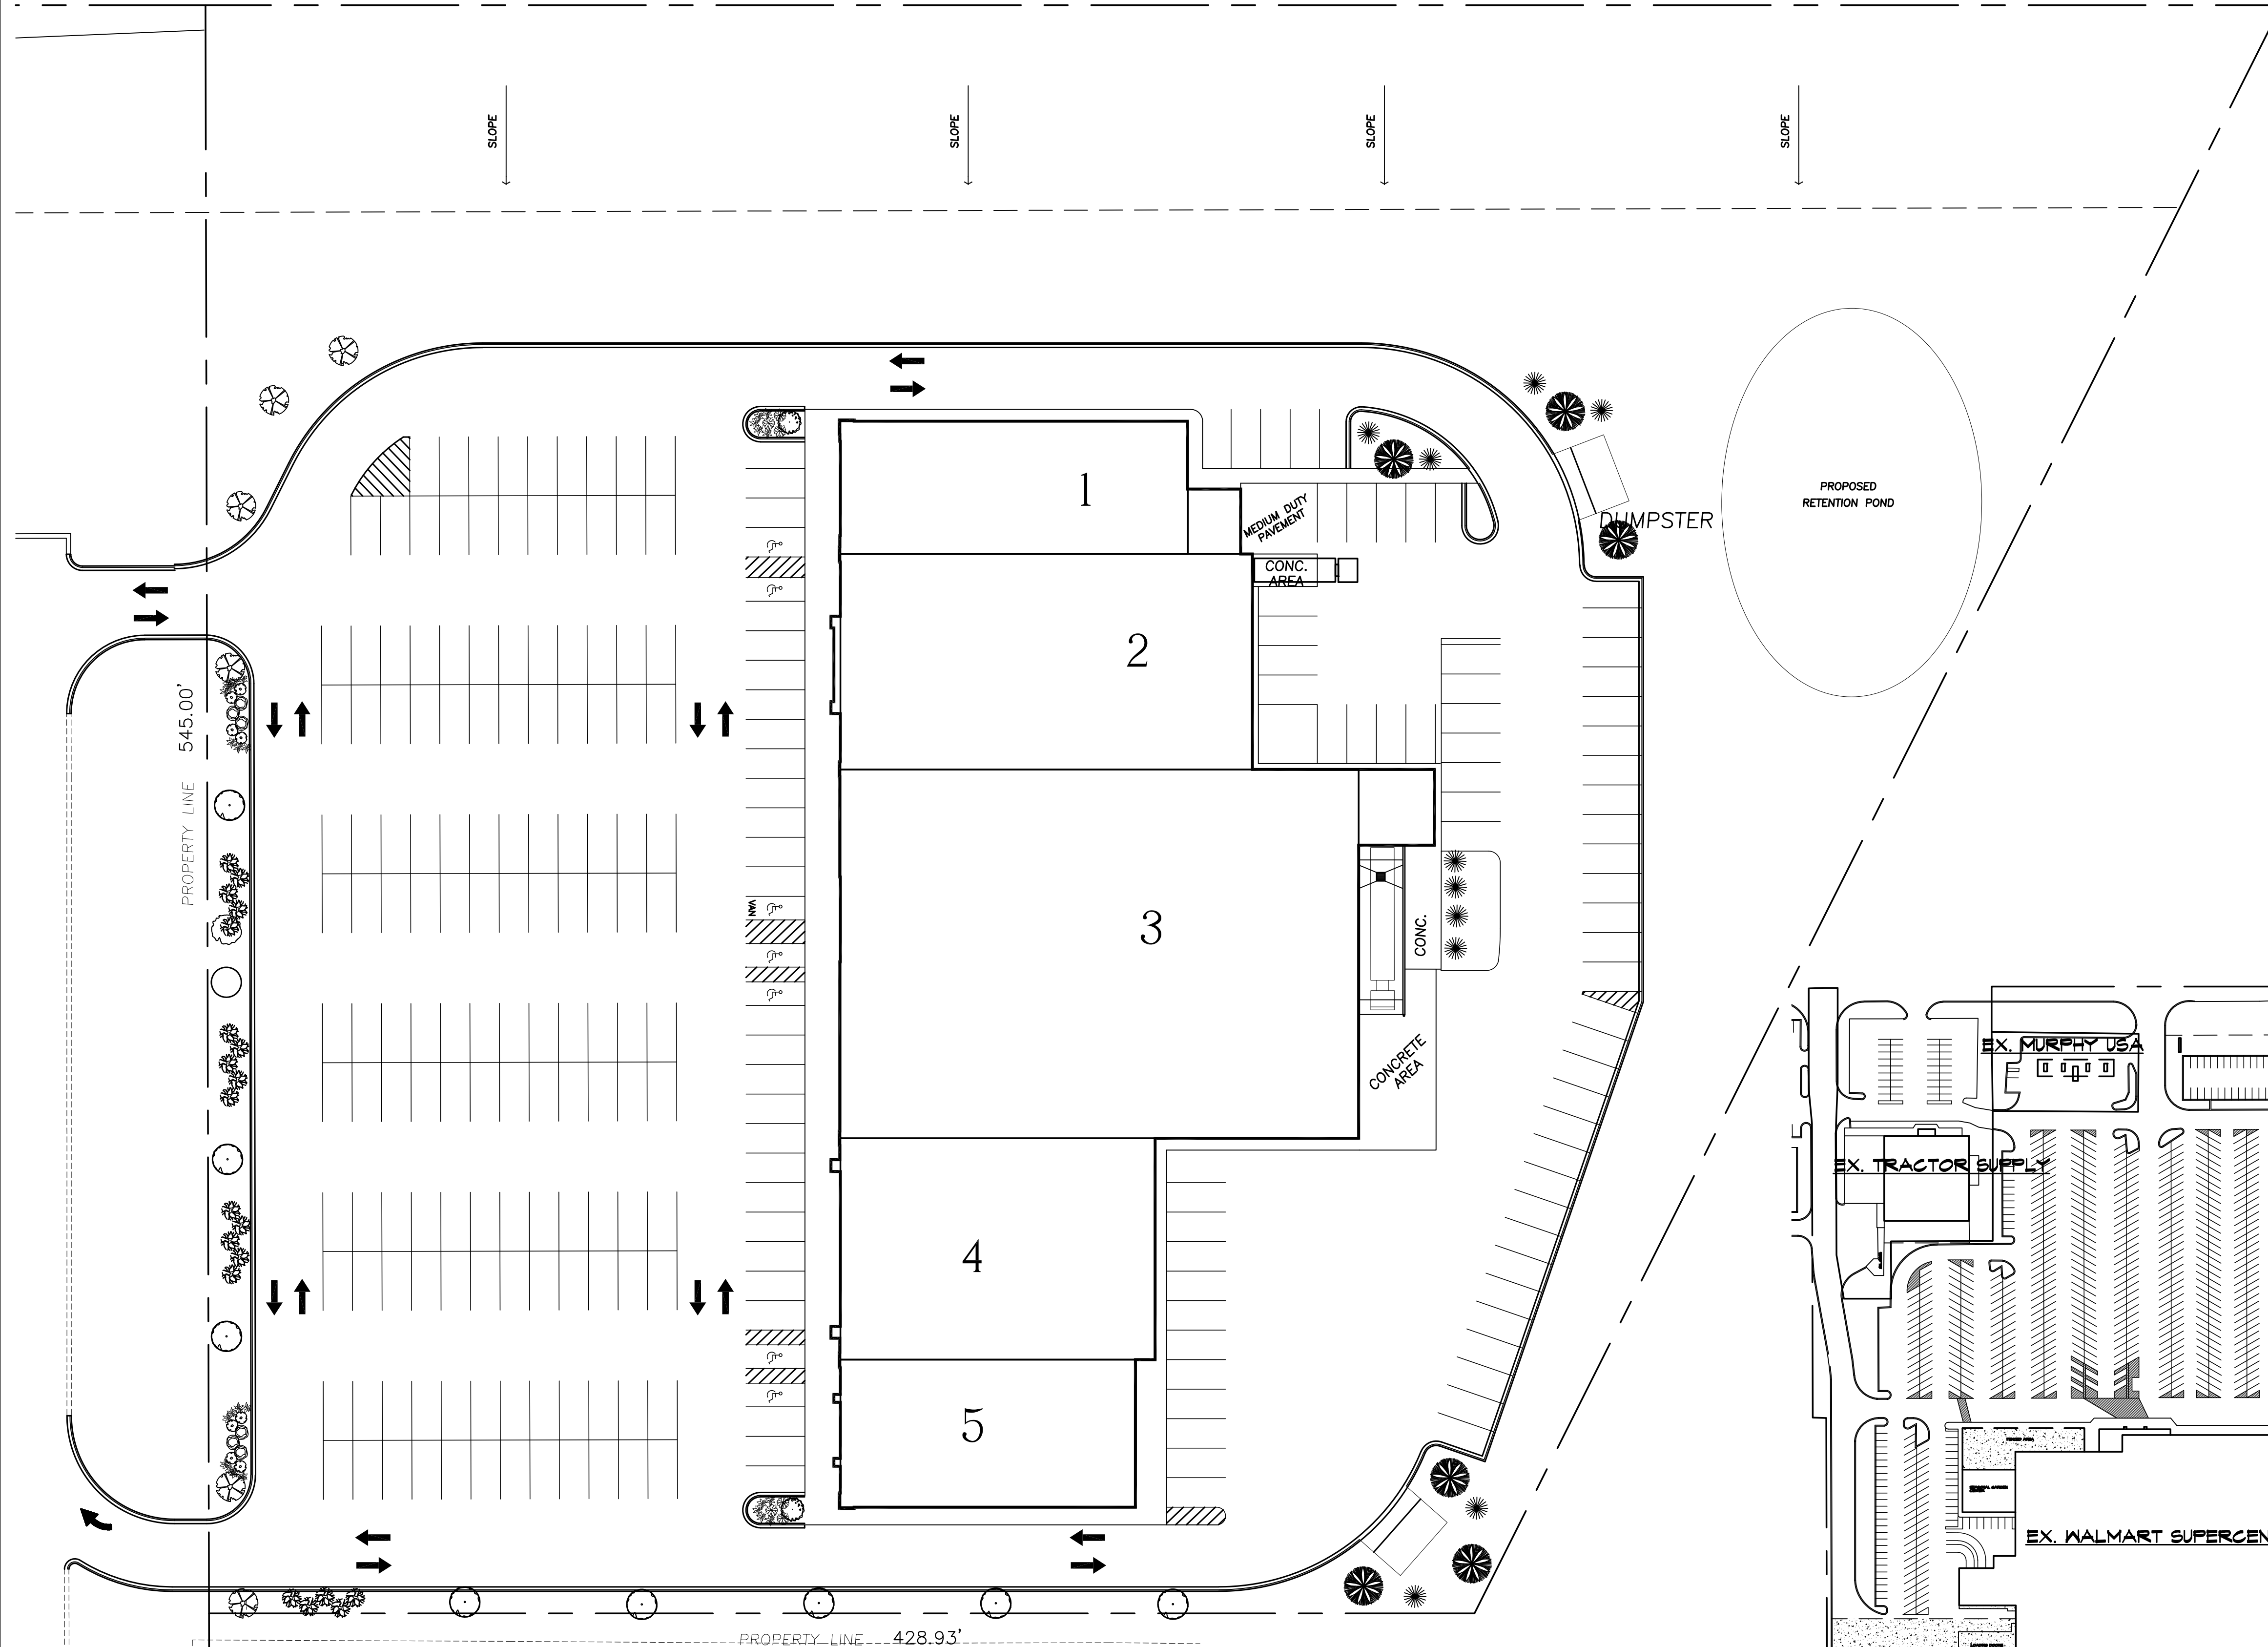

ADRIAN SITE PLAN KEY

NO.	TENANT	FRONTAGE	SF. AREA
1	RUE 21	45'-0"	5,300
2	ULTA BEAUTY	73'-0"	10,220
3	MARSHALS	125'-0"	22,000
4	SHOE CARNIVAL	75'-0"	8,000
5	MAURICES	50'-0"	5,000


OVERALL SITE PLAN
SCALE: N.T.S.

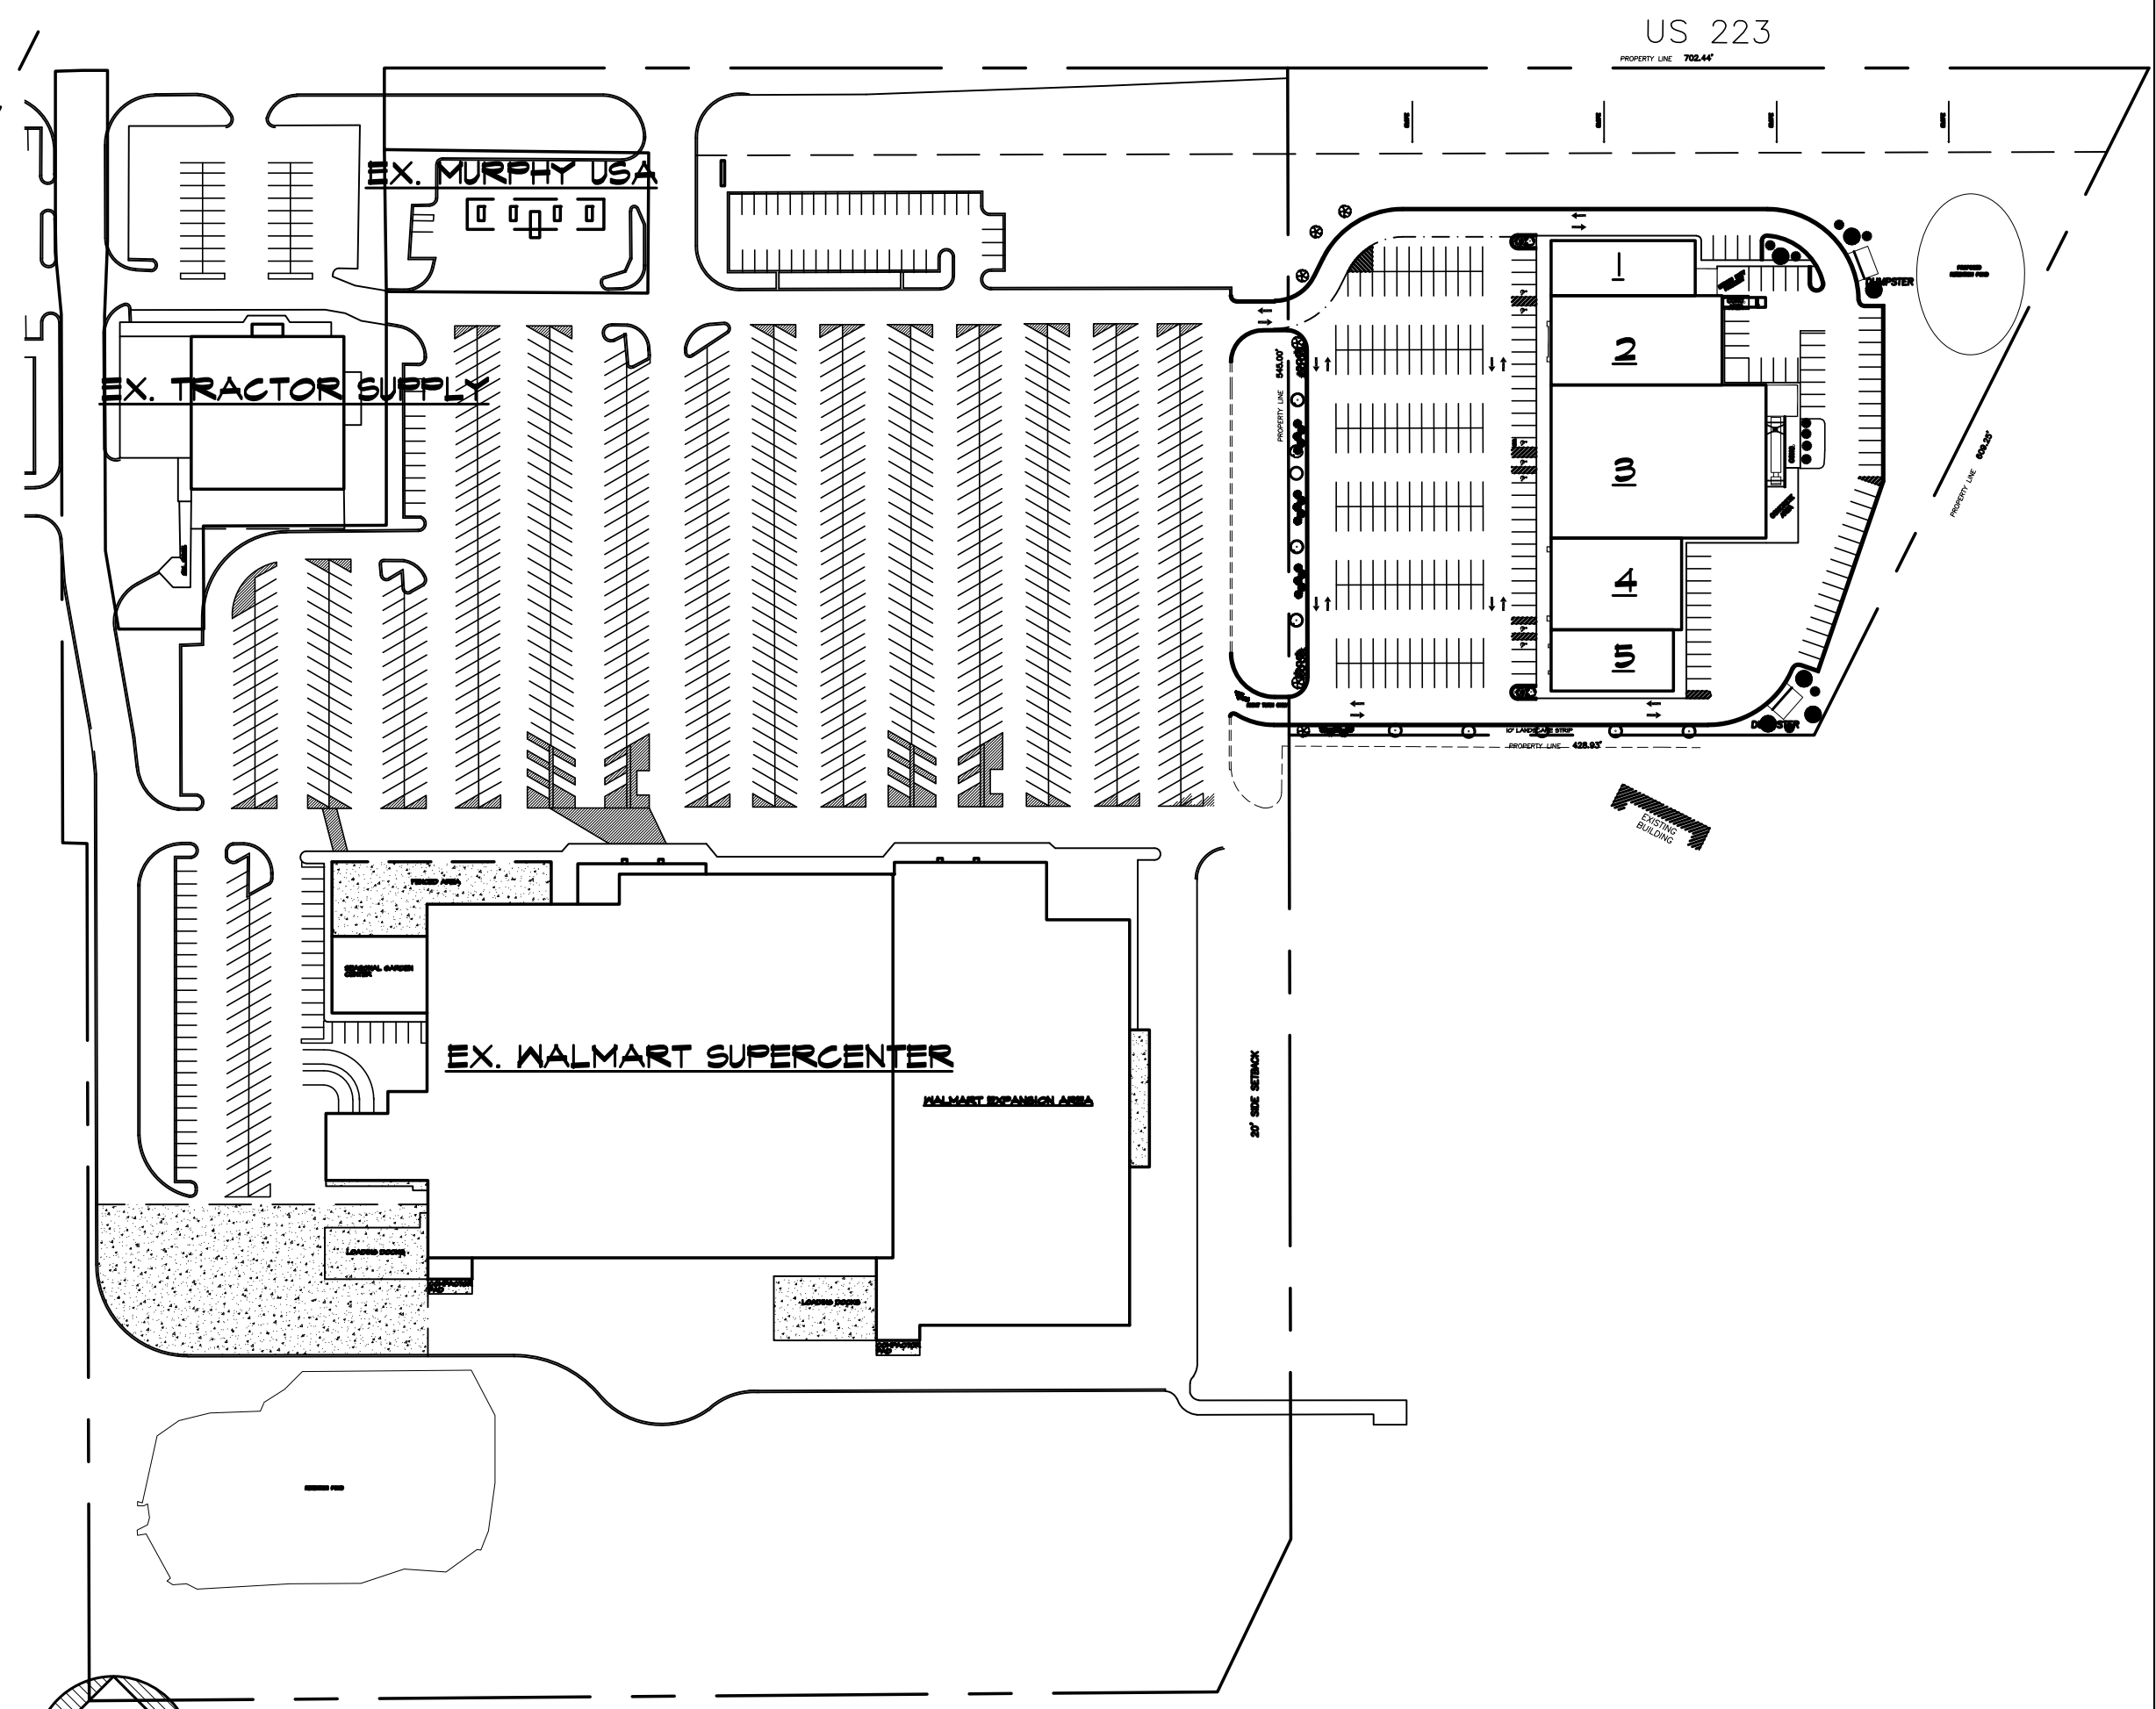

OVERALL SITE AREA PLAN
SCALE: N.T.S.

ADRIAN RETAIL PROPERTY
OVERALL SITE PLAN
US 223
ADRIAN, MICHIGAN

MEYER C. WIENER CO.
700 MALL DRIVE
PORTAGE, MI 49782
PHONE 269.323.2441
FAX 269.323.3262

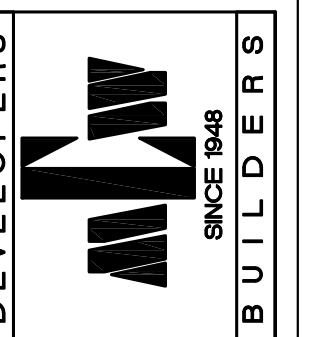

REVISIONS:

DATE: .
PROJECT: .

SD1.0

THE GENERAL CONTRACTOR AND/OR ALL SUB-CONTRACTORS SHALL BE RESPONSIBLE FOR OBTAINING ALL NECESSARY PERMITS AND APPROVALS FROM THE LOCAL GOVERNMENT. ALL DIMENSIONS ARE TO BE TAKEN FROM THE EXISTING CONDITIONS UNLESS OTHERWISE NOTED. 