



☐ SOUTH WESTNEDGE AVENUE

☐ EAST MILHAM AVENUE

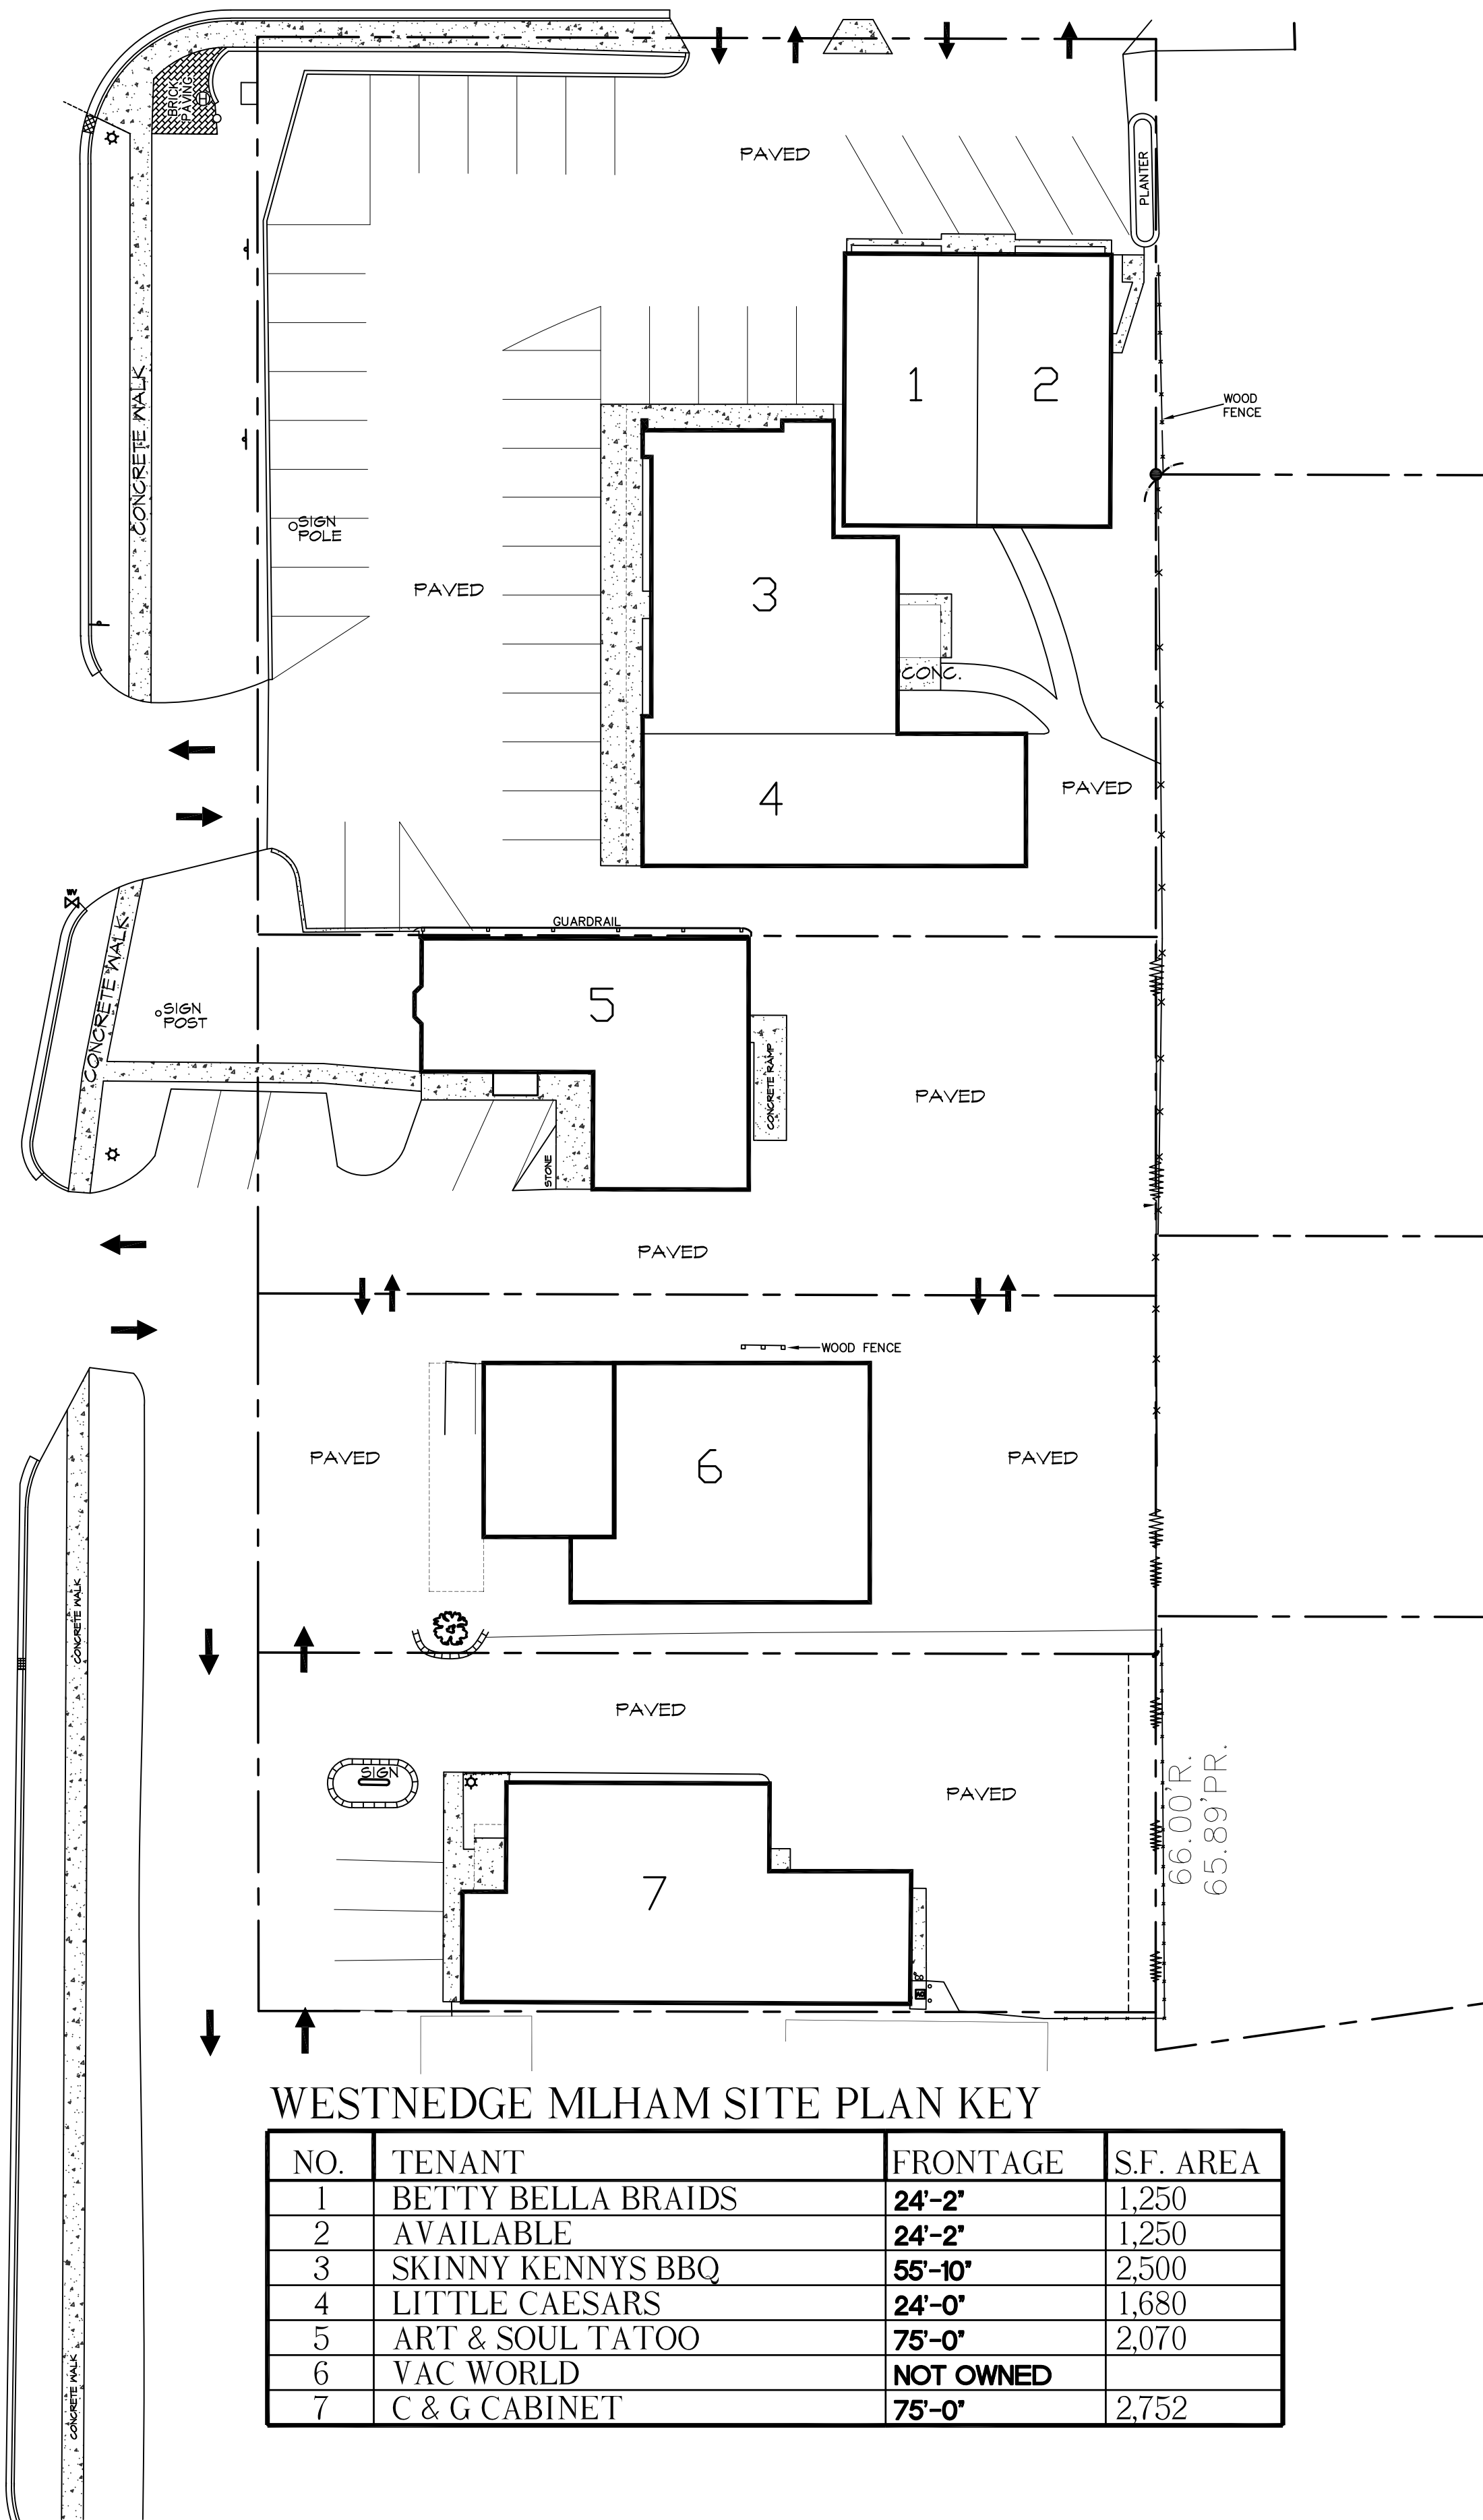


WESTNEDGE MLHAM SITE PLAN KEY

NO.	TENANT	FRONTAGE	S.F. AREA
1	BETTY BELLA BRAIDS	24'-2"	1,250
2	AVAILABLE	24'-2"	1,250
3	SKINNY KENNYS BBQ	55'-10"	2,500
4	LITTLE CAESARS	24'-0"	1,680
5	ART & SOUL TATOO	75'-0"	2,070
6	VAC WORLD	NOT OWNED	
7	C & G CABINET	75'-0"	2,752

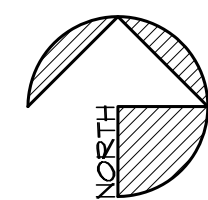
**OVERALL SITE PLAN**  
 SCALE: N.T.S.

MEYER C. WEINER CO.  
 700 MALL DRIVE  
 PORTAGE, MICHIGAN 49782  
 PHONE 269.323.2441  
 FAX 269.323.3262

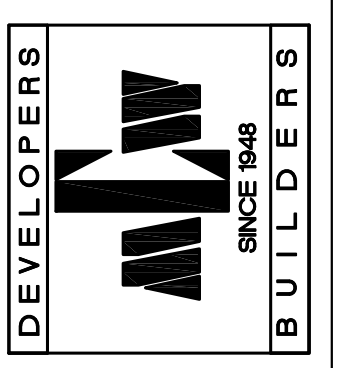

REVISIONS:  
 \_\_\_\_\_  
 \_\_\_\_\_  
 \_\_\_\_\_  
 \_\_\_\_\_

DATE:  
 PROJECT:

**SD1.0**

**WESTNEDGE MILHAM LLC**  
**OVERALL SITE PLAN**  
**EAST MILHAM / SOUTH WESTNEDGE AVENUE**  
**PORTAGE, MICHIGAN**

THE GENERAL CONTRACTOR SHALL BE RESPONSIBLE FOR THE ACCURACY OF THE INFORMATION PROVIDED HEREON. 