


☐ SOUTH WESTNEDGE AVENUE

☐ EAST MILHAM AVENUE

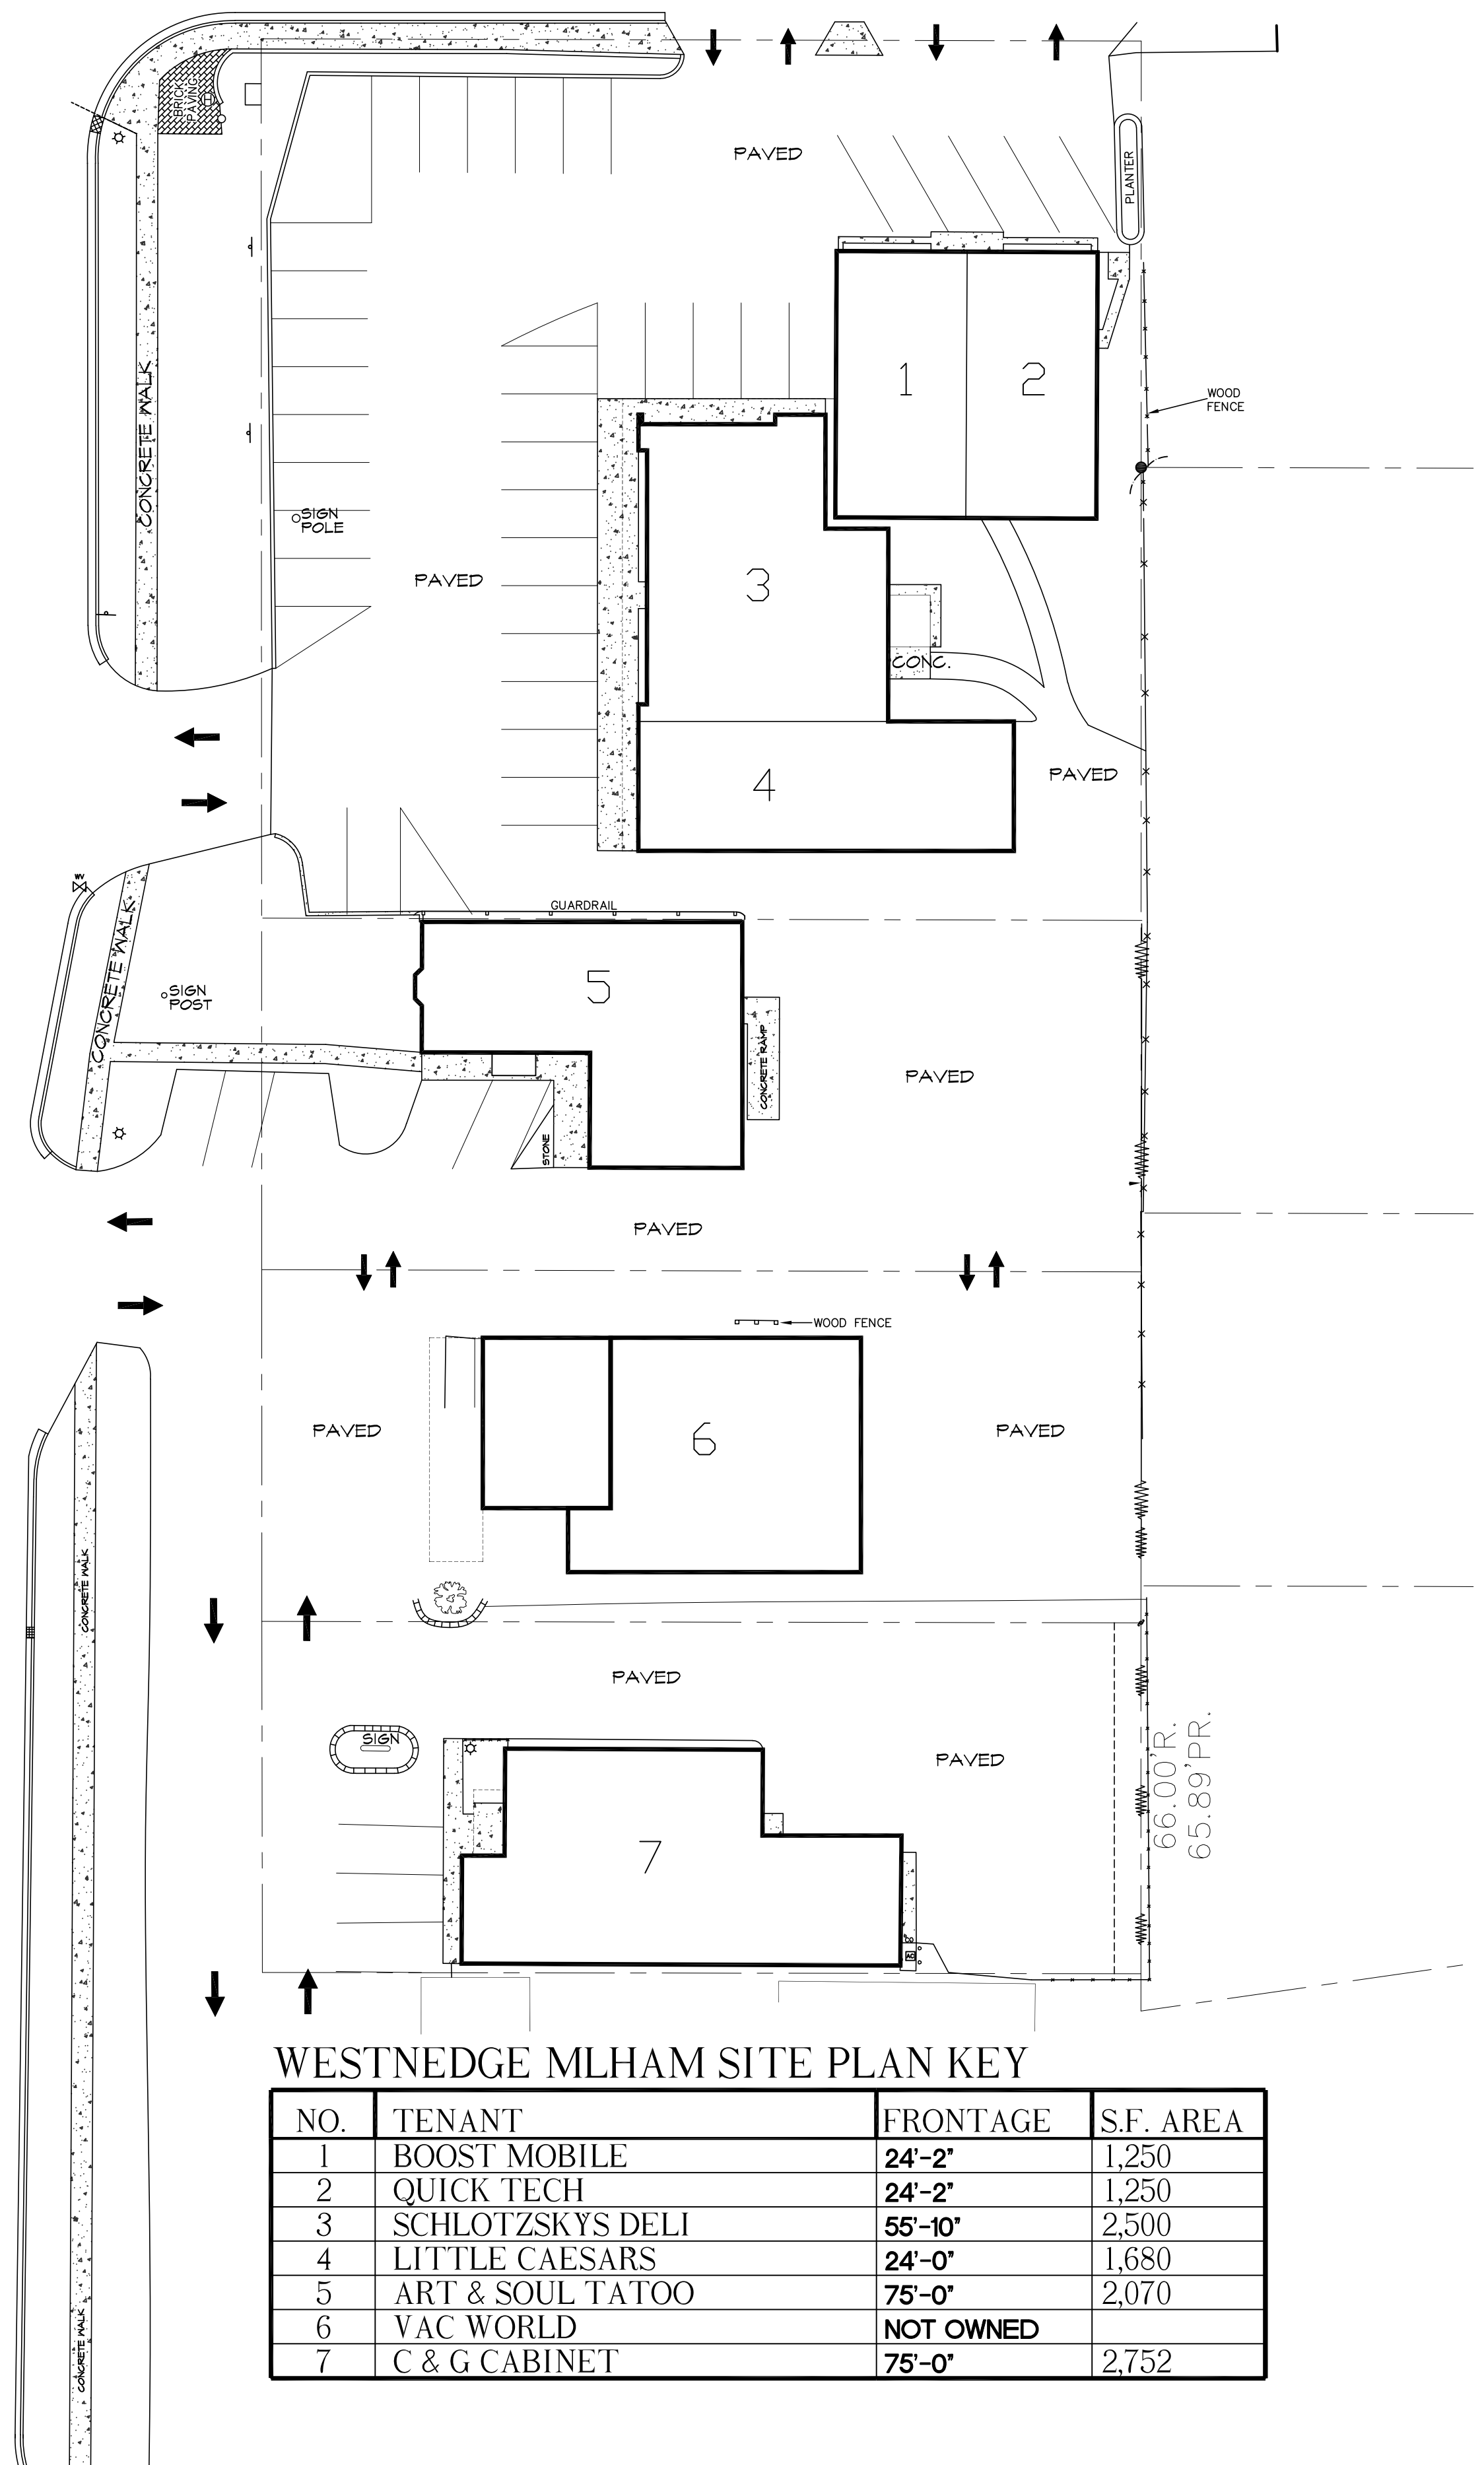

WESTNEDGE MLHAM SITE PLAN KEY


NO.	TENANT	FRONTAGE	S.F. AREA
1	BOOST MOBILE	24'-2"	1,250
2	QUICK TECH	24'-2"	1,250
3	SCHLOTZSKYS DELI	55'-10"	2,500
4	LITTLE CAESARS	24'-0"	1,680
5	ART & SOUL TATOO	75'-0"	2,070
6	VAC WORLD	NOT OWNED	
7	C & G CABINET	75'-0"	2,752

OVERALL SITE PLAN
SCALE: N.T.S.

THE GENERAL CONTRACTOR REVIEW ALL THE CONNECTIONS BETWEEN THESE PLANS AND SPECIFICATIONS AND TO CORRECT THE DESIGN OR THE DIMENSIONS OF THE STRUCTURE. THE CONTRACTOR SHALL BE RESPONSIBLE FOR THE ACCURACY OF THE DIMENSIONS OF THE STRUCTURE. THE CONTRACTOR SHALL BE RESPONSIBLE FOR THE ACCURACY OF THE DIMENSIONS OF THE STRUCTURE.

WESTNEDGE MILHAM LLC
OVERALL SITE PLAN
EAST MILHAM / SOUTH WESTNEDGE AVENUE
PORTAGE, MICHIGAN

MEYER C. WEINER CO.
700 MALL DRIVE
PORTAGE, MICHIGAN 49782
PHONE 269.323.2441
FAX 269.323.3262

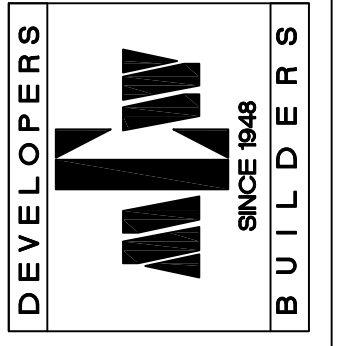

REVISIONS:

DATE:
PROJECT:

SD1.0